

NO.	DESCRIPTION	BY	DATE
		ESU	4/23/2015

Copyright © 2013 TimberLane Builders, LLC

SHEET TITLE:
RENDERINGS

PROJECT DESCRIPTION:
**RIPP MEADOW
SUBDIVISION LOT 35
BLACK EARTH, WI**

DRAWINGS PROVIDED BY:
TimberLane Builders, LLC
2415 Timber Lane
Cross Plains, WI 53528
608-438-4311

DATE:


4/23/2015

SCALE:

NONE

SHEET:

A-1

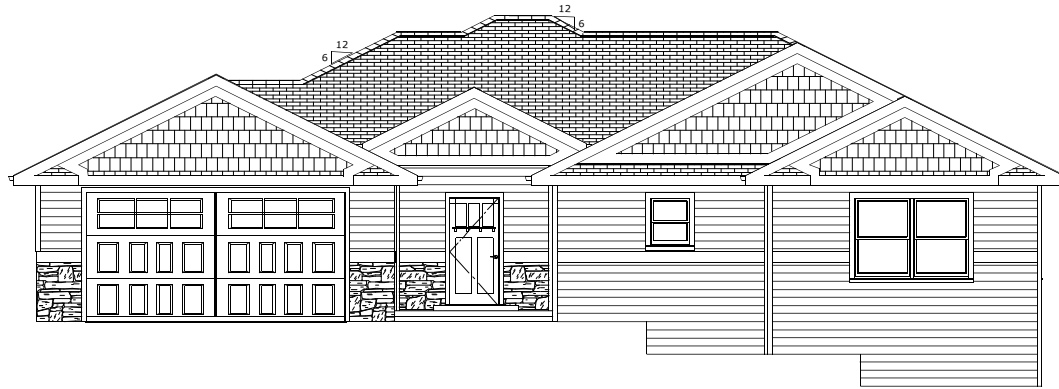

Exterior Elevation Front



Exterior Elevation Right



NO.	DESCRIPTION	BY	DATE
		ESU	4/23/2015
Copyright © 2013 TimberLane Builders, LLC			

SHEET TITLE:
ELEVATIONS

PROJECT DESCRIPTION:
**RIPP MEADOW
SUBDIVISION LOT 35
BLACK EARTH, WI**

DRAWINGS PROVIDED BY:
TimberLane Builders, LLC
3445 Timber Lane #3528
Cross Pointe, WI
608-438-4311


DATE:
4/23/2015

SCALE:
1/4" = 1'


SHEET:
A-2



Exterior Elevation Back

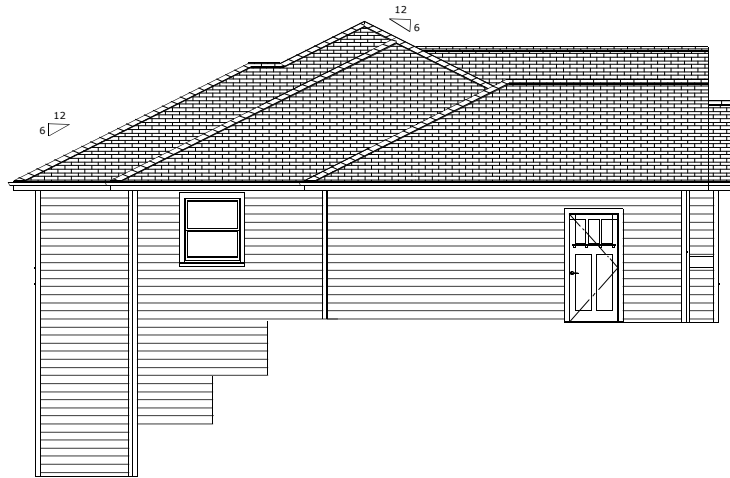

Exterior Elevation Left

 

NO.	DESCRIPTION	BY	DATE
		ESU	4/23/2015

Copyright © 2013 TimberLane Builders, LLC

SHEET TITLE:
ELEVATIONS

PROJECT DESCRIPTION:
**RIPP MEADOW
SUBDIVISION LOT 35
BLACK EARTH, WI**

DRAWINGS PROVIDED BY:
TimberLane Builders, LLC
344 S. Timber Lane
Cross Plains, WI 53528
608-438-4311

DATE:


4/23/2015

SCALE:

1/4" = 1'

SHEET:

A-3

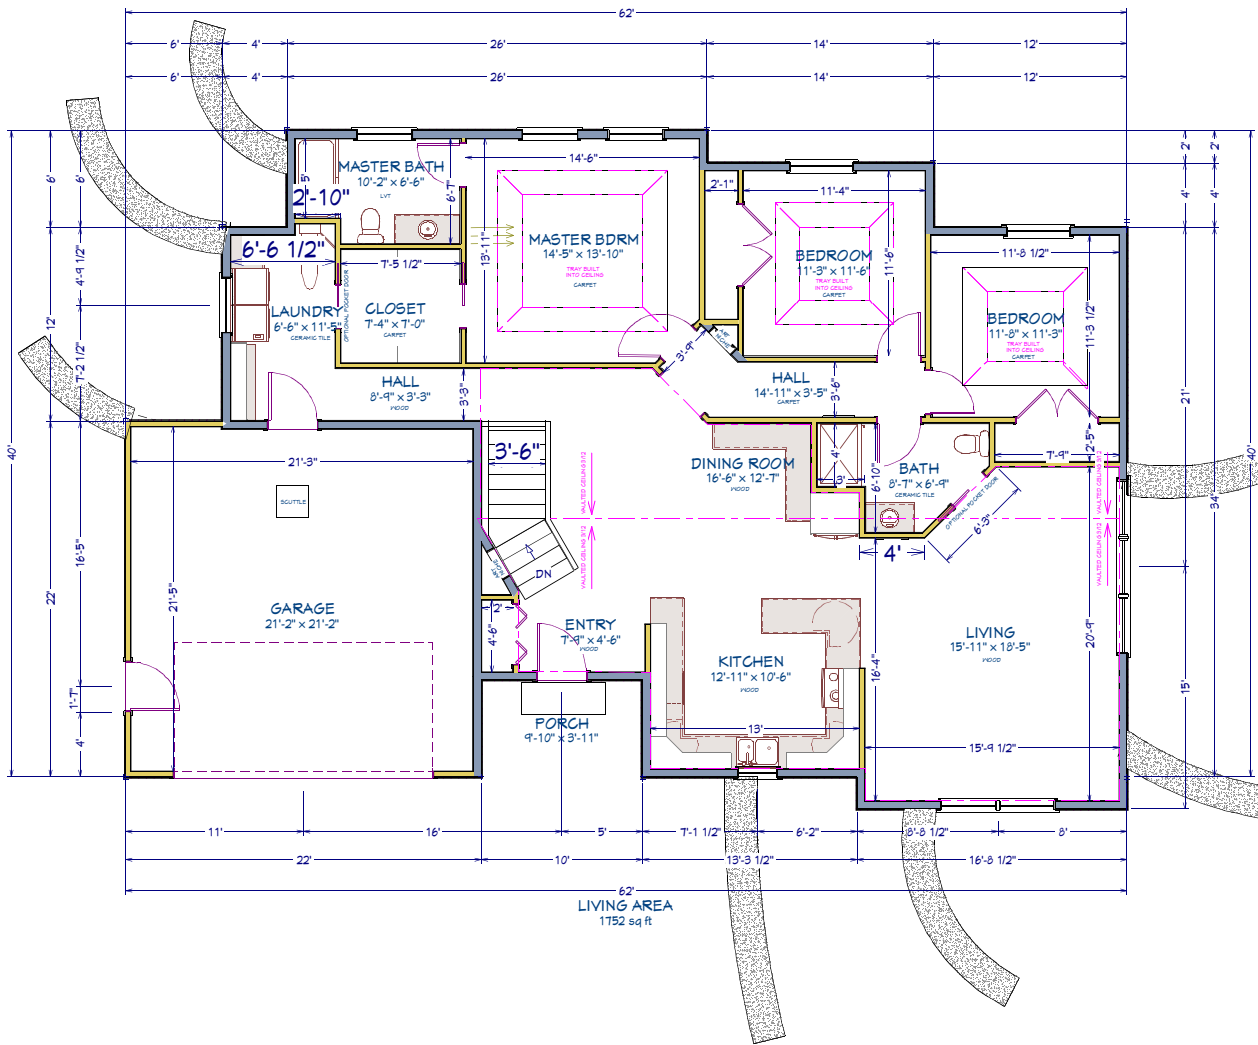

1st Floor



NO.	DESCRIPTION	BY	DATE
		ESU	4/23/2015

Copyright © 2013 TimberLane Builders, LLC

SHEET TITLE:
MAIN FLOOR

PROJECT DESCRIPTION:
**RIPP MEADOW
SUBDIVISION LOT 35
BLACK EARTH, WI**

DRAWINGS PROVIDED BY:
TimberLane Builders, LLC
3445 Timber Lane
Cross Plains, WI 53528
608-438-4311

DATE:


4/23/2015

SCALE:

1/4" = 1'

SHEET:

A-4

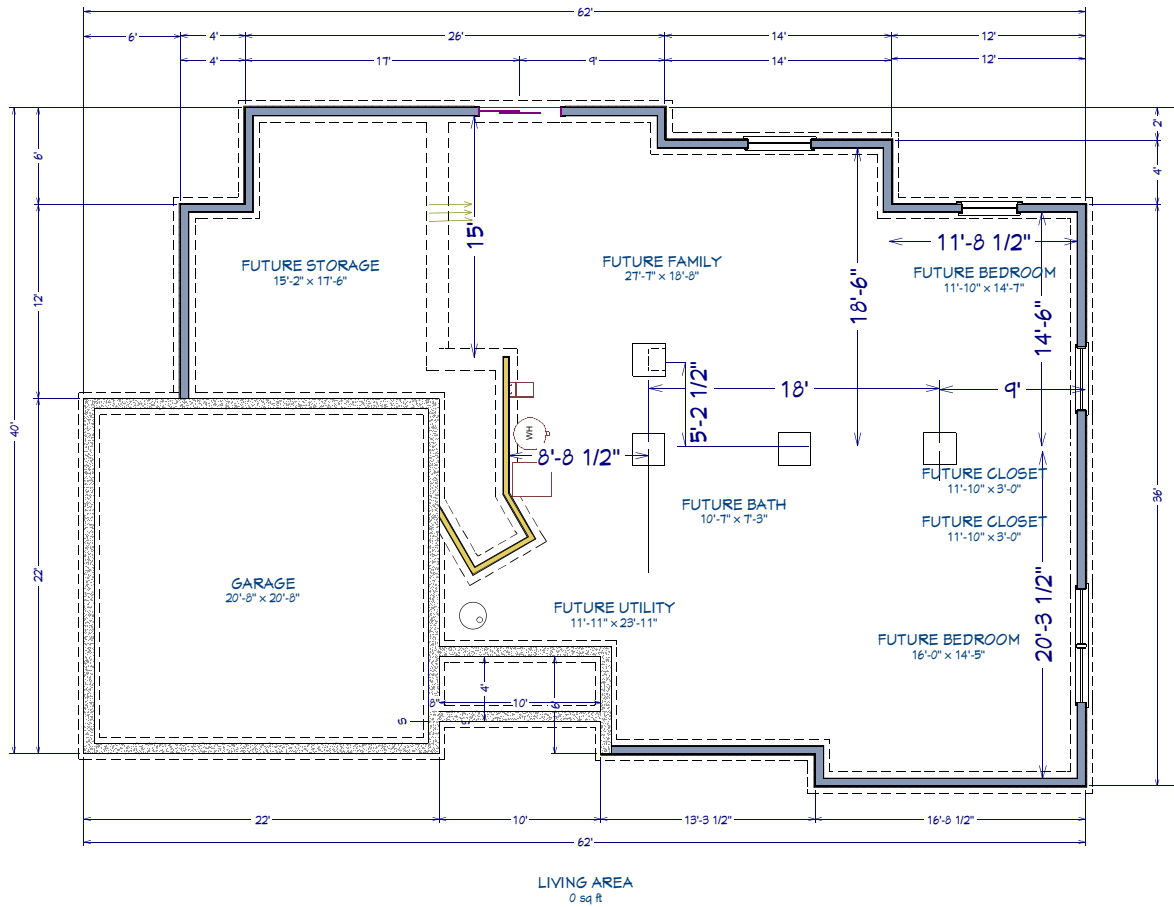

Foundation



NO.	DESCRIPTION	BY	DATE
		ESU	4/23/2015

Copyright © 2013 TimberLane Builders, LLC

SHEET TITLE:
FOUNDATION

PROJECT DESCRIPTION:
**RIPP MEADOW
SUBDIVISION LOT 35
BLACK EARTH, WI**

DRAWINGS PROVIDED BY:
TimberLane Builders, LLC
3445 Timber Lane, S3528
Cross Plains, WI
608-438-4311

DATE:
4/23/2015

SCALE:
1/4" = 1'


SHEET:
A-5

DOOR SCHEDULE

NUMBER	LABEL	QTY	FLOOR	SIZE	WIDTH	HEIGHT	R/O	DESCRIPTION
D01	16080	1	1	16080	192"	96"	194"X99"	GARAGE-GARAGE DOOR CHD05
D02	5068	1	0	5068 R EX	60"	80"	62"X83"	EXT. SLIDER-GLASS
D03	2668	1	0	2668 L IN	30"	80"	32"X82 1/2"	HINGED-PF HC FLUSH OAK
D06	2868	1	1	2868 L	32"	80"	66"X82 1/2"	POCKET-PF HC FLUSH OAK
D07	2868	1	1	2868 L IN	32"	80"	34"X82 1/2"	HINGED-PF HC FLUSH OAK
D08	2868	2	1	2868 R	32"	80"	66"X82 1/2"	POCKET-PF HC FLUSH OAK
D09	2868	4	1	2868 R IN	32"	80"	34"X82 1/2"	HINGED-DOOR PF HC FLUSH OAK
D10	3068	2	1	3068 L EX	36"	80"	38"X83"	EXT. HINGED-IPF HC FLUSH OAK
D11	3068	1	1	3068 R EX	36"	80"	38"X83"	EXT. HINGED-IPF HC FLUSH OAK
D12	3868	1	1	3868 L/R	44"	80"	46"X82 1/2"	4 DR. BIFOLD-LOL PF HC FLUSH OAK
D13	5068	2	1	5068 L/R IN	60"	80"	62"X82 1/2"	DOUBLE HINGED-DOOR P04

WINDOW SCHEDULE

NUMBER	LABEL	QTY	FLOOR	SIZE	WIDTH	HEIGHT	R/O	TEMPERED
W01	ANDERSEN SERIES 100 SH 3640	1	0	3640SH	41 1/2"	47 1/2"	42"X48"	
W02	ANDERSEN SERIES 100 SH 3640	1	1	3640SH	41 1/2"	47 1/2"	42"X48"	
W03	ANDERSEN SERIES 100 SH 3650	2	0	3650SH	41 1/2"	59 1/2"	42"X60"	
W04	ANDERSEN SERIES 100 SH 3650	2	1	3650SH	41 1/2"	59 1/2"	42"X60"	
W05	ANDERSEN SERIES 100 SH 3650-3	2	1	10950	128 1/2"	59 1/2"	129 1/2"X60 1/2"	
W06	ANDERSEN SERIES 100 SH 4050	2	0	4050SH	47 1/2"	59 1/2"	48"X60"	
W07	ANDERSEN SERIES 100 SH 4050	2	1	4050SH	47 1/2"	59 1/2"	48"X60"	
W08	ANDERSEN SERIES 100 SH 2630	1	1	2630DH	29 1/2"	35 1/2"	30"X36"	
W09	ANDERSEN SERIES 100 SH 3640	1	1	3640SH	41 1/2"	47 1/2"	42"X48"	YES

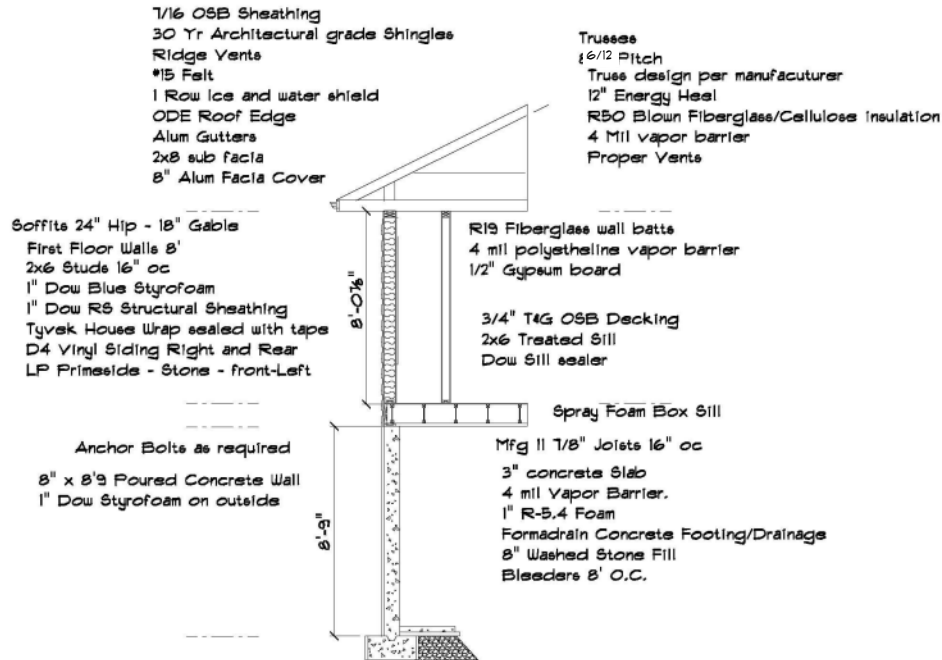

NO.	DESCRIPTION	BY	DATE
		ESV	4/23/2015

Copyright © 2013 TimberLane Builders, LLC

SHEET TITLE:
**SCHEDULES/
DETAILS**


PROJECT DESCRIPTION:
**RIPP MEADOW
SUBDIVISION LOT 35
BLACK EARTH, WI**

DRAWINGS PROVIDED BY:
TimberLane Builders, LLC
3445 Timber Lane
Cross Plains, WI 53528
608-438-4311

DATE:
4/23/2015

SCALE:
NONE

SHEET:
A-6

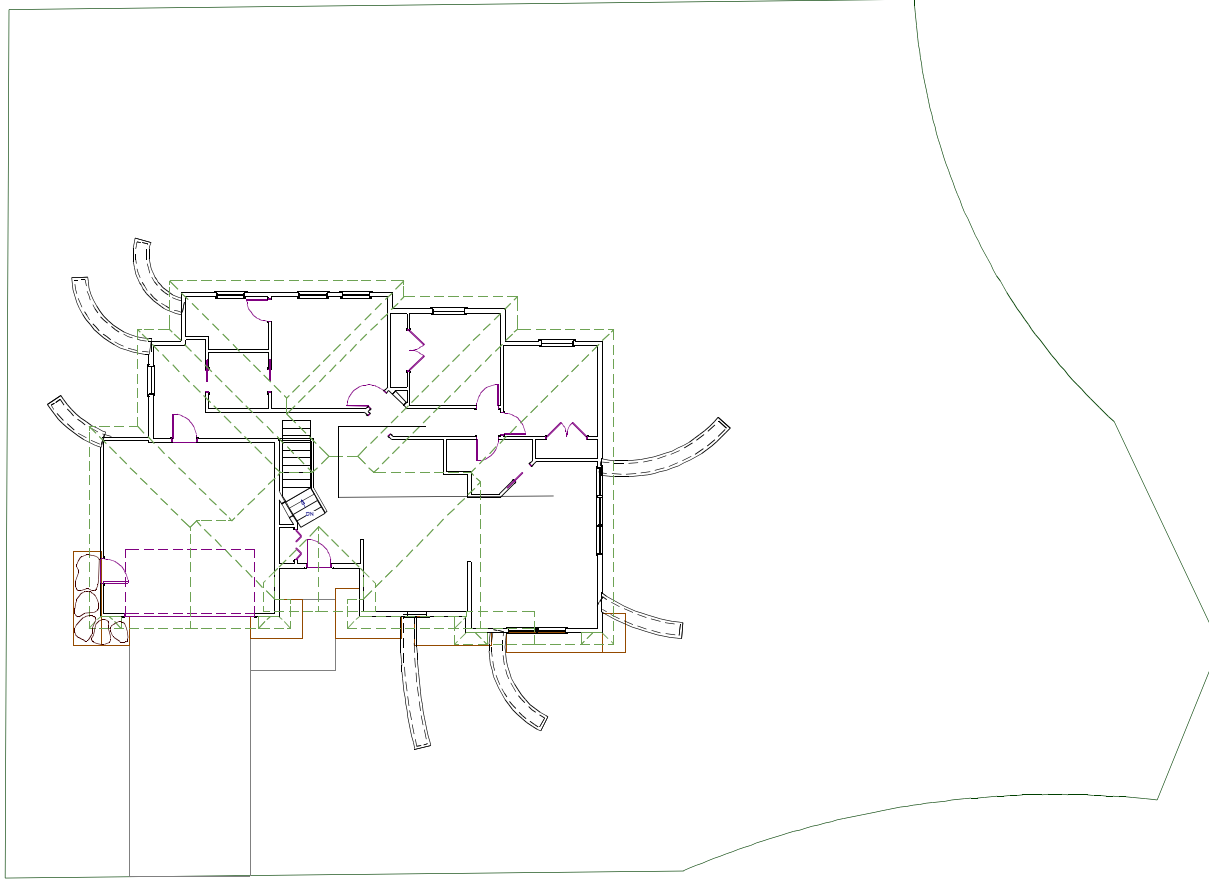

1st Floor



NO.	DESCRIPTION	BY	DATE
		ESU	4/23/2015

Copyright © 2013 TimberLane Builders, LLC

SHEET TITLE:
ROOF PLAN

PROJECT DESCRIPTION:
**RIPP MEADOW
SUBDIVISION LOT 35
BLACK EARTH, WI**

DRAWINGS PROVIDED BY:
TimberLane Builders, LLC
2415 Timber Lane #3528
Cross Plains, WI 53528
608-438-4311

DATE:
4/23/2015

SCALE:
1/8" = 1'

SHEET:
A-7